

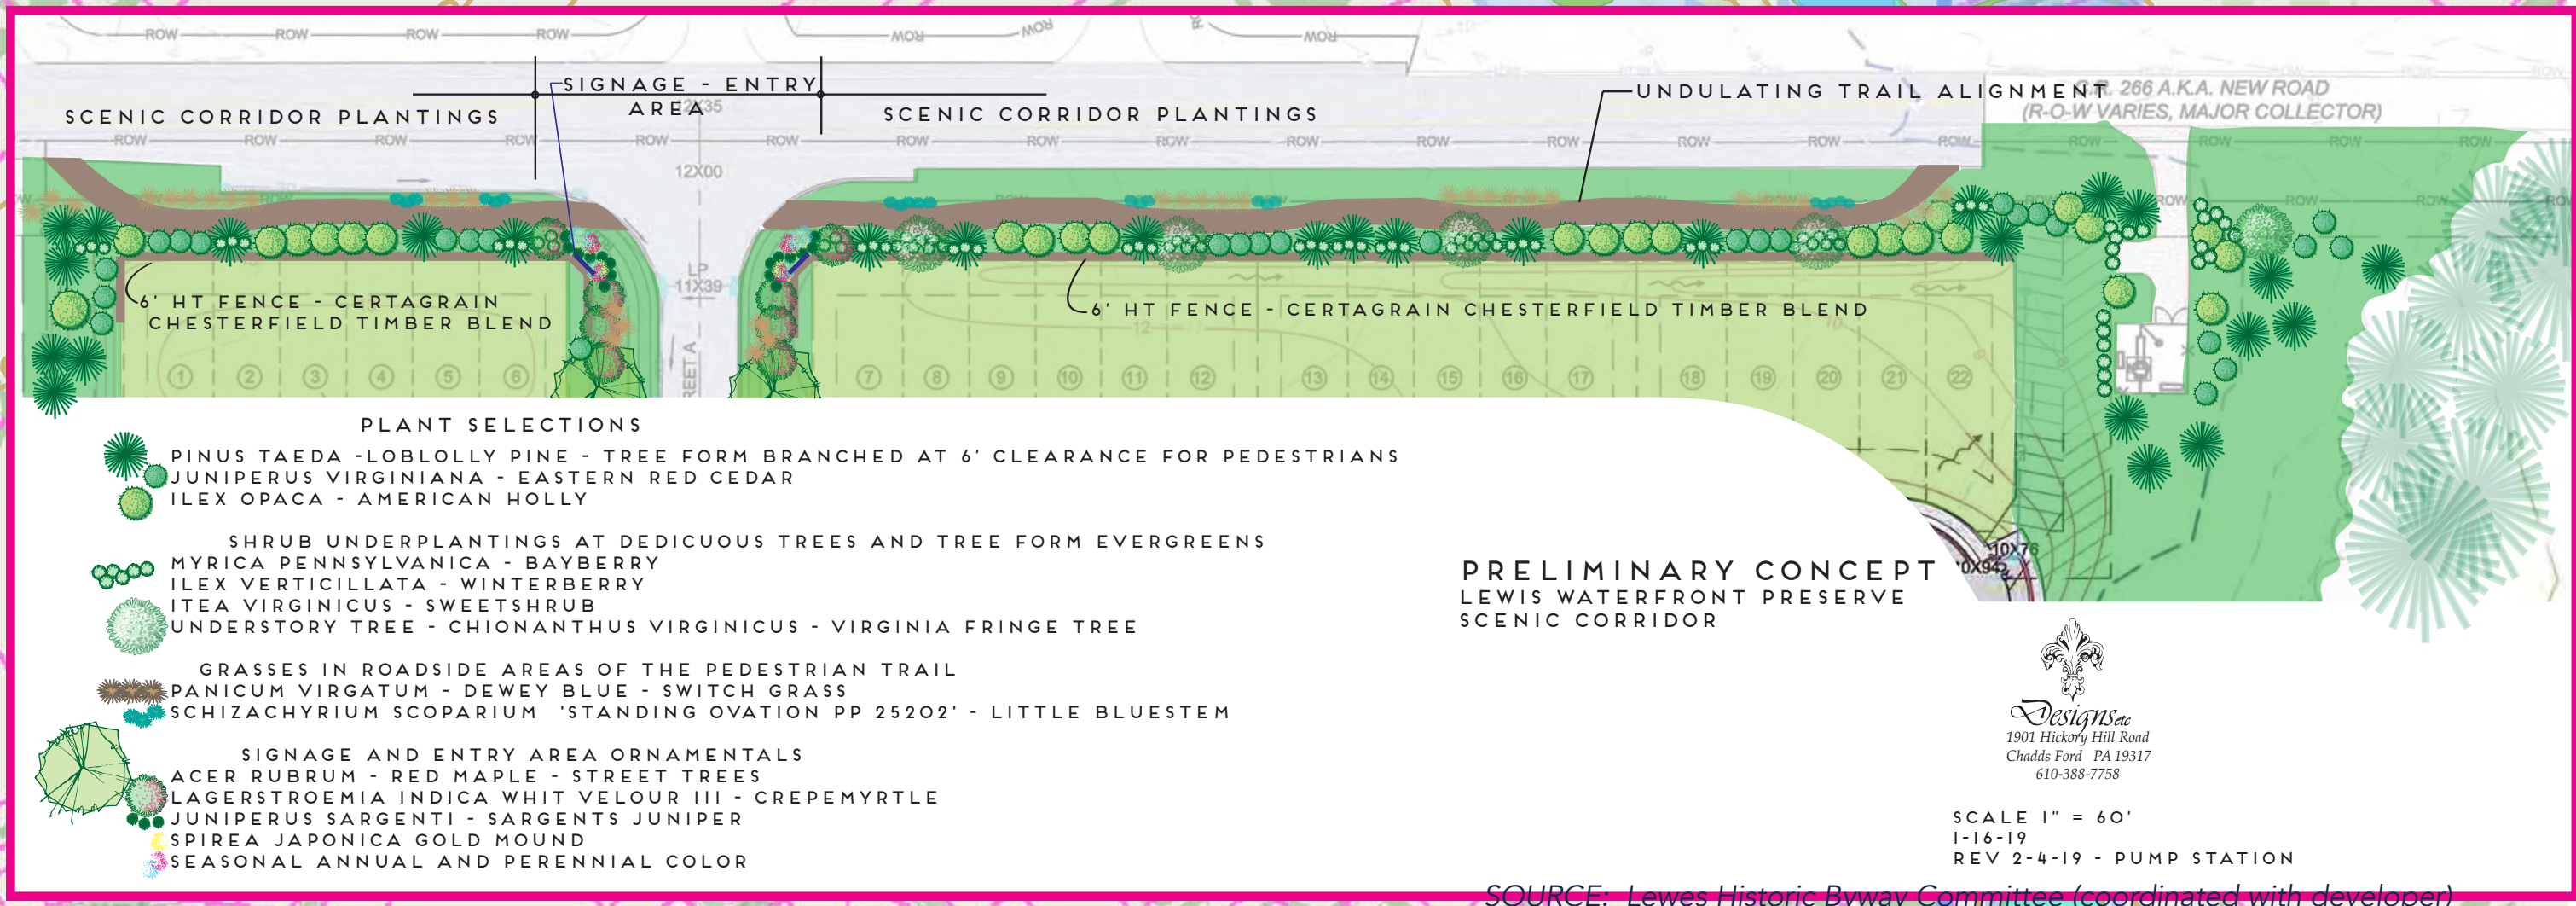
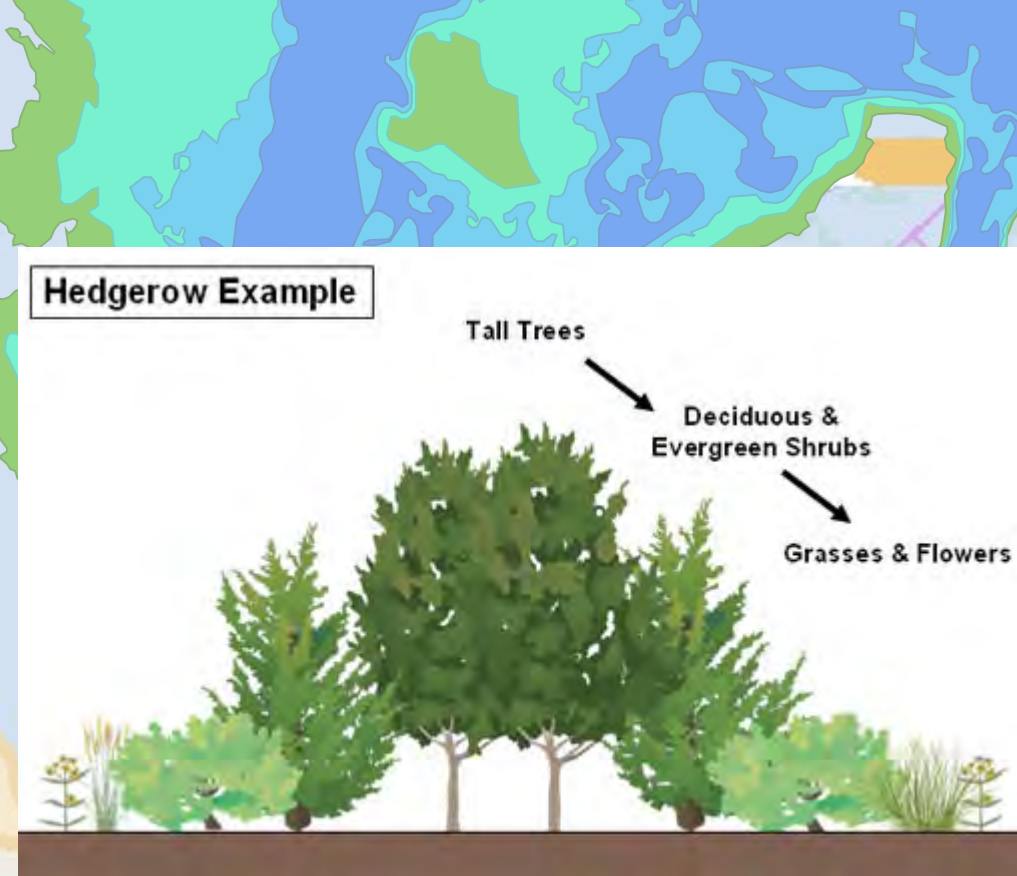
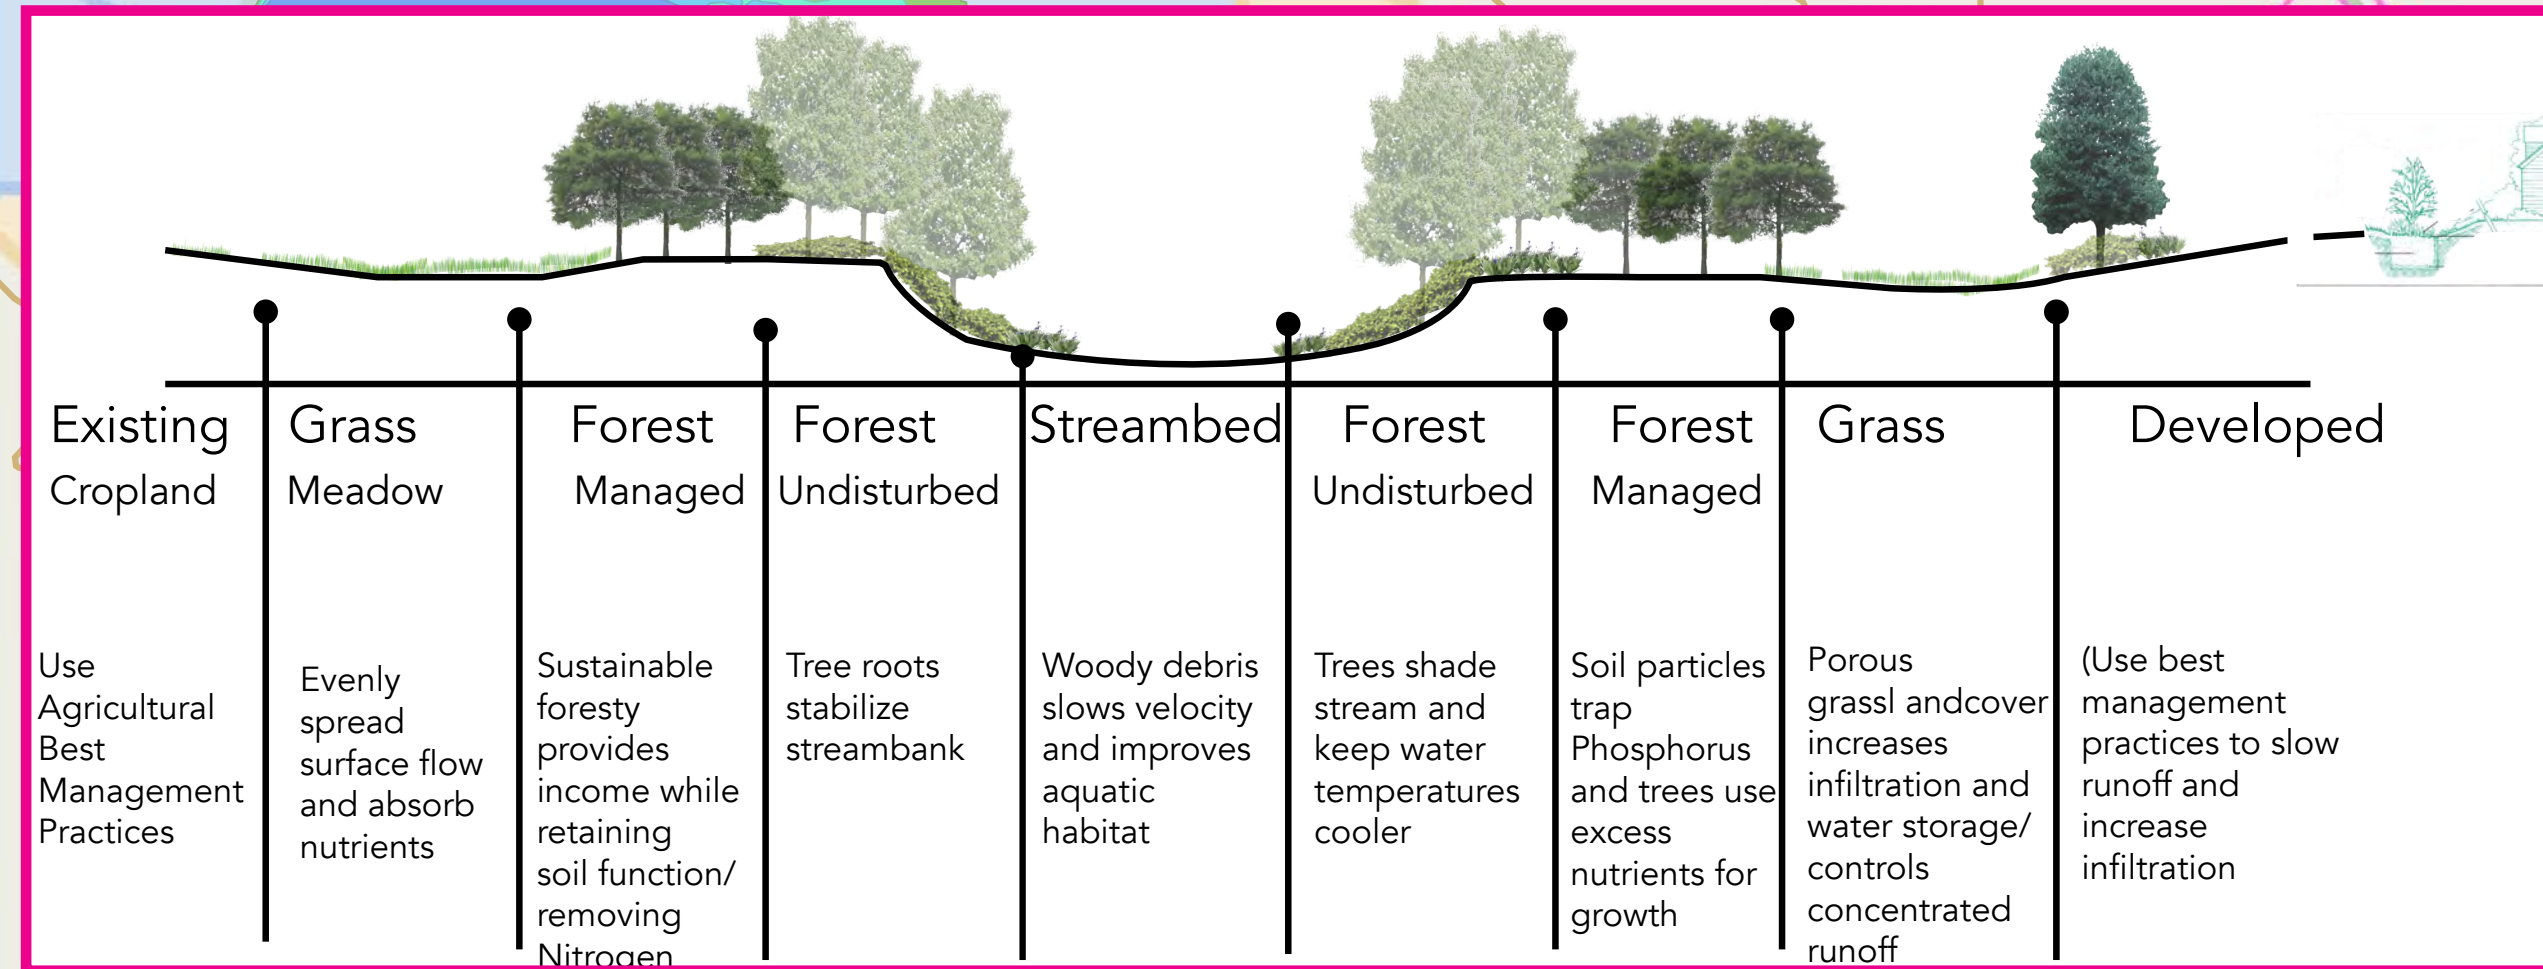
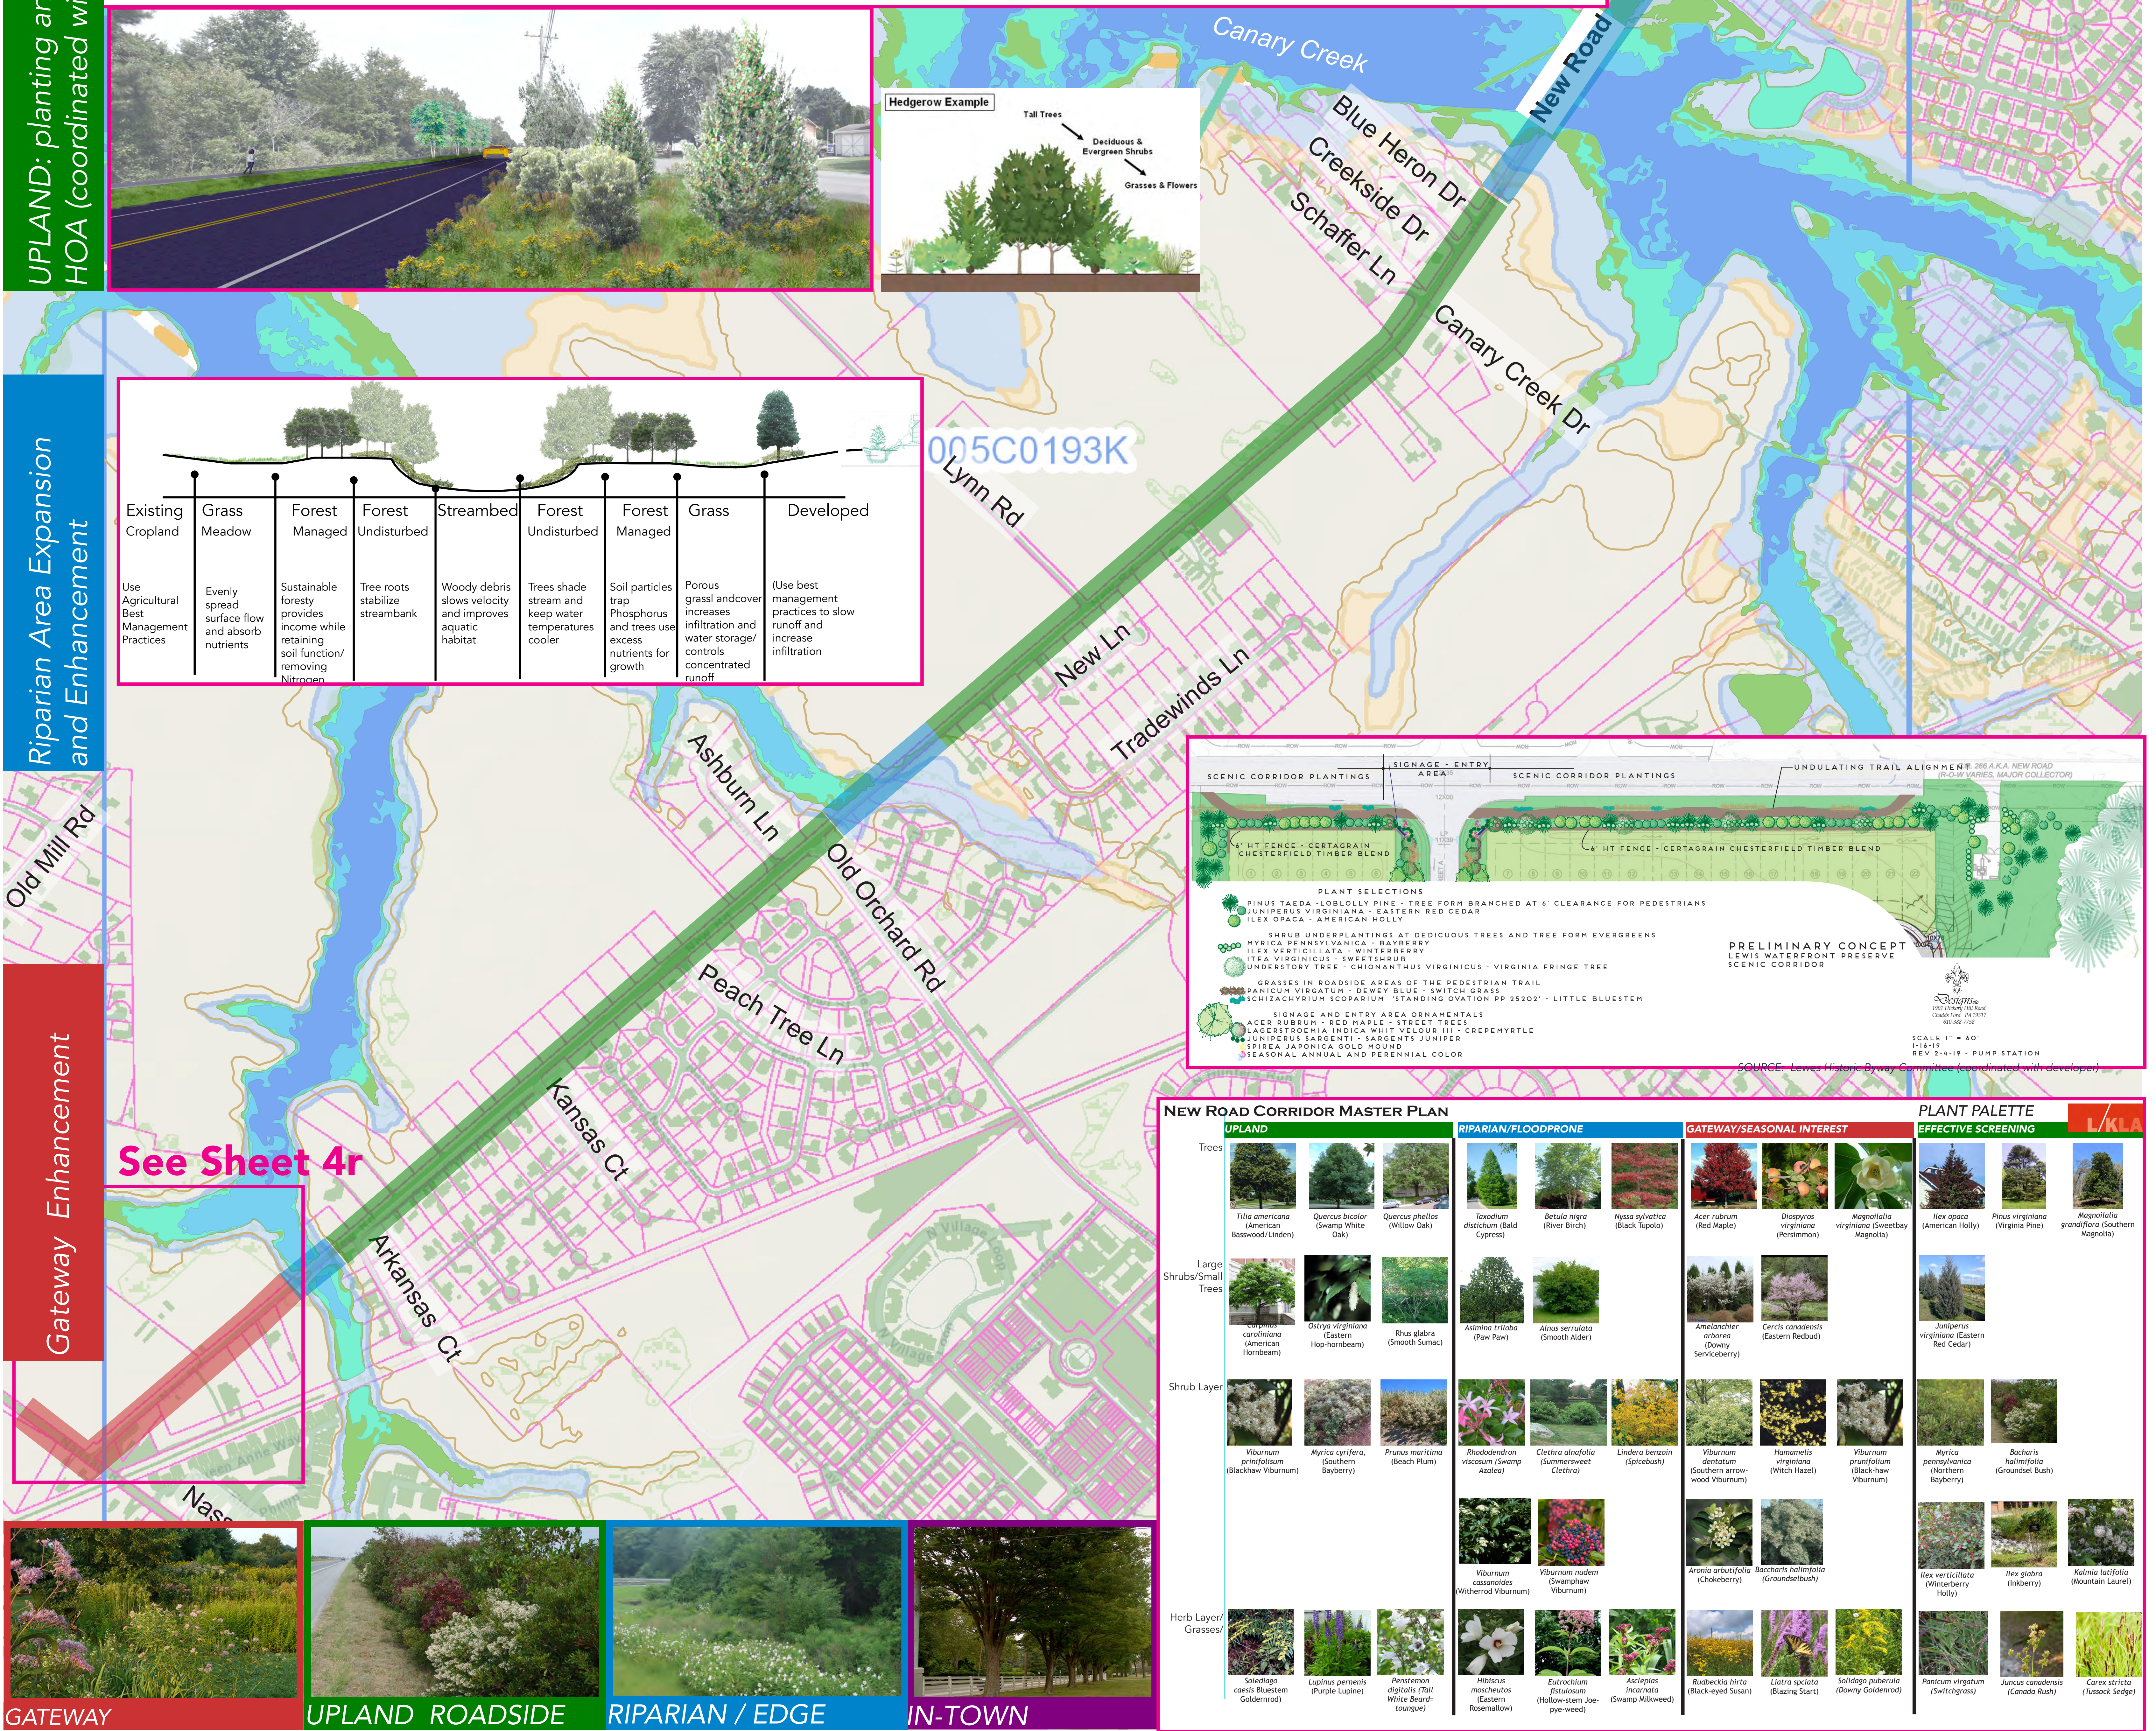


9 Overall Landscape Concepts

NEW ROAD CORRIDOR MASTER PLAN

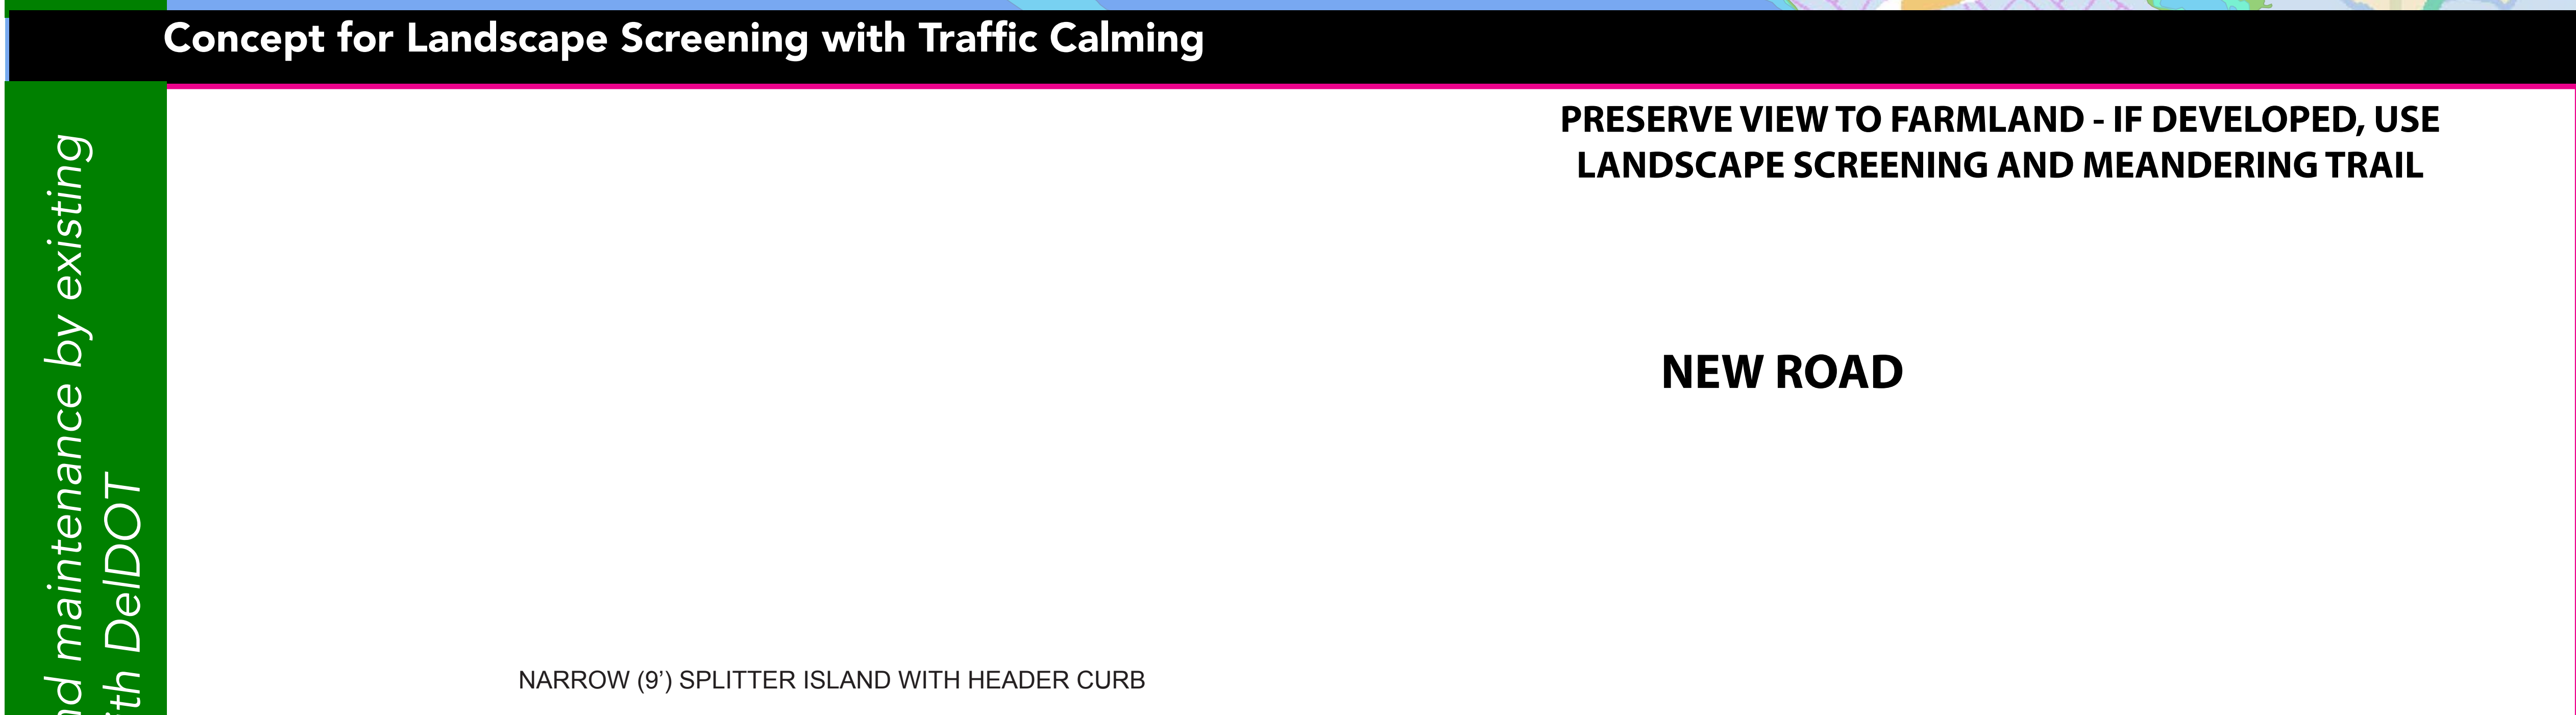

NEW ROAD CORRIDOR MASTER PLAN				PLANT PALETTE			
UPLAND				RIPARIAN / FLOODPRONE			
Trees				GATEWAY / SEASONAL INTEREST			
Tilia americana (American Basswood/Linden)	Quercus bicolor (Swamp White Oak)	Quercus phellos (Willow Oak)	Taxodium distichum (Bald Cypress)	Betula nigra (River Birch)	Nyssa sylvatica (Black Tupelo)	Acer rubrum (Red Maple)	Diopitys virginiana (Persimmon)
Large Shrubs/Small Trees				EFFECTIVE SCREENING			
Cornus caroliniana (American Hornbeam)	Ostrya virginiana (Hop-hornbeam)	Rhus glabra (Smooth Sumac)	Asimina triloba (Paw Paw)	Alnus serrulata (Smooth Alder)	Amenlanche arborea (Dooney Serviceberry)	Cercis canadensis (Eastern Redbud)	Magnolia virginiana (Sweetbay Magnolia)
Shrub Layer				L/K/A			
Viburnum prunifolium (Blackhaw Viburnum)	Myrica cerifera (Southern Bayberry)	Pinus maritima (Beach Plum)	Rhoicodendron viscosum (Swamp Azalea)	Celtis alatafolia (Summersweet Celtis)	Lindera benzoin (Spiraea)	Viburnum dentatum (Southern arrow-wood Viburnum)	Hamamelis virginiana (Witch Hazel)
Herb Layer/Grasses				UPLAND			
Solidago canadensis (Goldenrod)	Lupinus perennis (Purple lupine)	Penstemon digitalis (Tall White Beard-tongue)	Rhus glabra (Smooth Sumac)	Viburnum nudum (Swampwhite Viburnum)	Viburnum coccineum (Witch-hazel Viburnum)	Aronia arbutifolia (Chokeberry)	Baccharis halimifolia (Groundselbush)

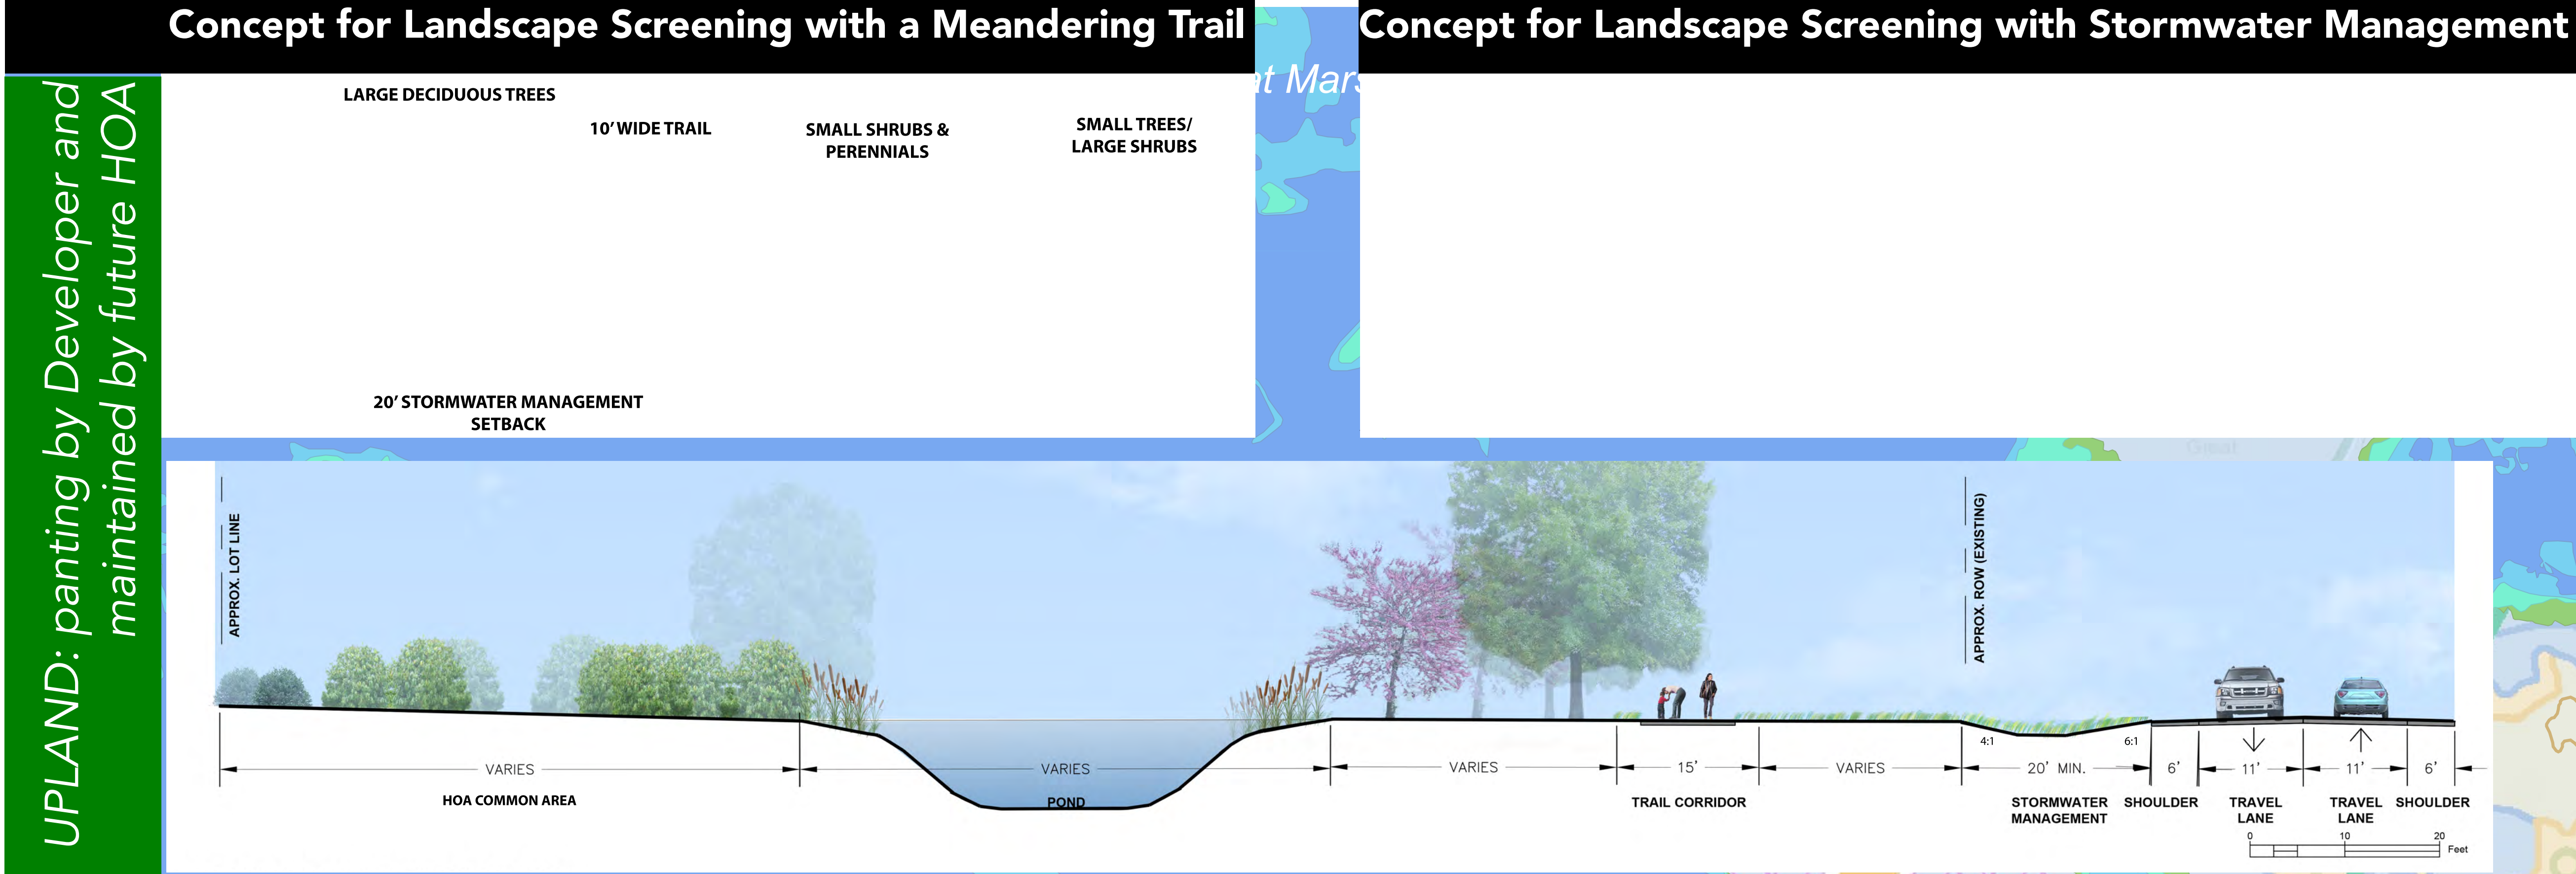